


No.	Grantor	Grantee	Instrument	Date	Record	Cont. No.	Remarks
1			None				Title by possession
2			None				Title by possession
3			None				Title by possession
4	W. B. Wofford, et. al	State of Georgia	Deed	April 25, 1850	Office Secretary of State	346	Note No. 1
5	James J. Cobb	State of Georgia	Deed	Oct. 6, 1840	D. B. Vol. 1 *D* P 343, Mar. 3, 1841	274	Note No. 1

NOTE NO. 1: Deed also conveys additional widths, not exceeding 200 ft., for slopes, borrow and waste, sidings, depots and water stations.

Also see Lease No. 1444 State of Georgia to Nashville, Chattanooga & St. Louis Railway, dated Dec. 27, 1890.
 34 Trustees of Cincinnati Southern Ry. State of Georgia Easement Aug. 4, 1901 RR #1423 pg. 683



On this sheet the fence on left from Sta 6339+74 to Sta 6367+16 is the property of the W.A. Ry. All other fences are private fences

RIGHT-OF-WAY AND TRACK MAP
 WESTERN AND ATLANTIC R.R.
 OPERATED BY THE
 NASHVILLE, CHATTANOOGA AND ST. LOUIS RY.

Sheet No. 6 of 8 sheets of
 W&A R.R. from Survey Station
 6864+00 to Survey Station
 6869+00

STATION 6864+00 TO STATION 6869+00
 SCALE 1 IN. = 200 FT. JUNE 30, 1916

OFFICE OF CHIEF ENGINEER
 NASHVILLE, TENN.
 Engineer

033-041